



① FIRST FLOOR
1/4" = 1'-0"

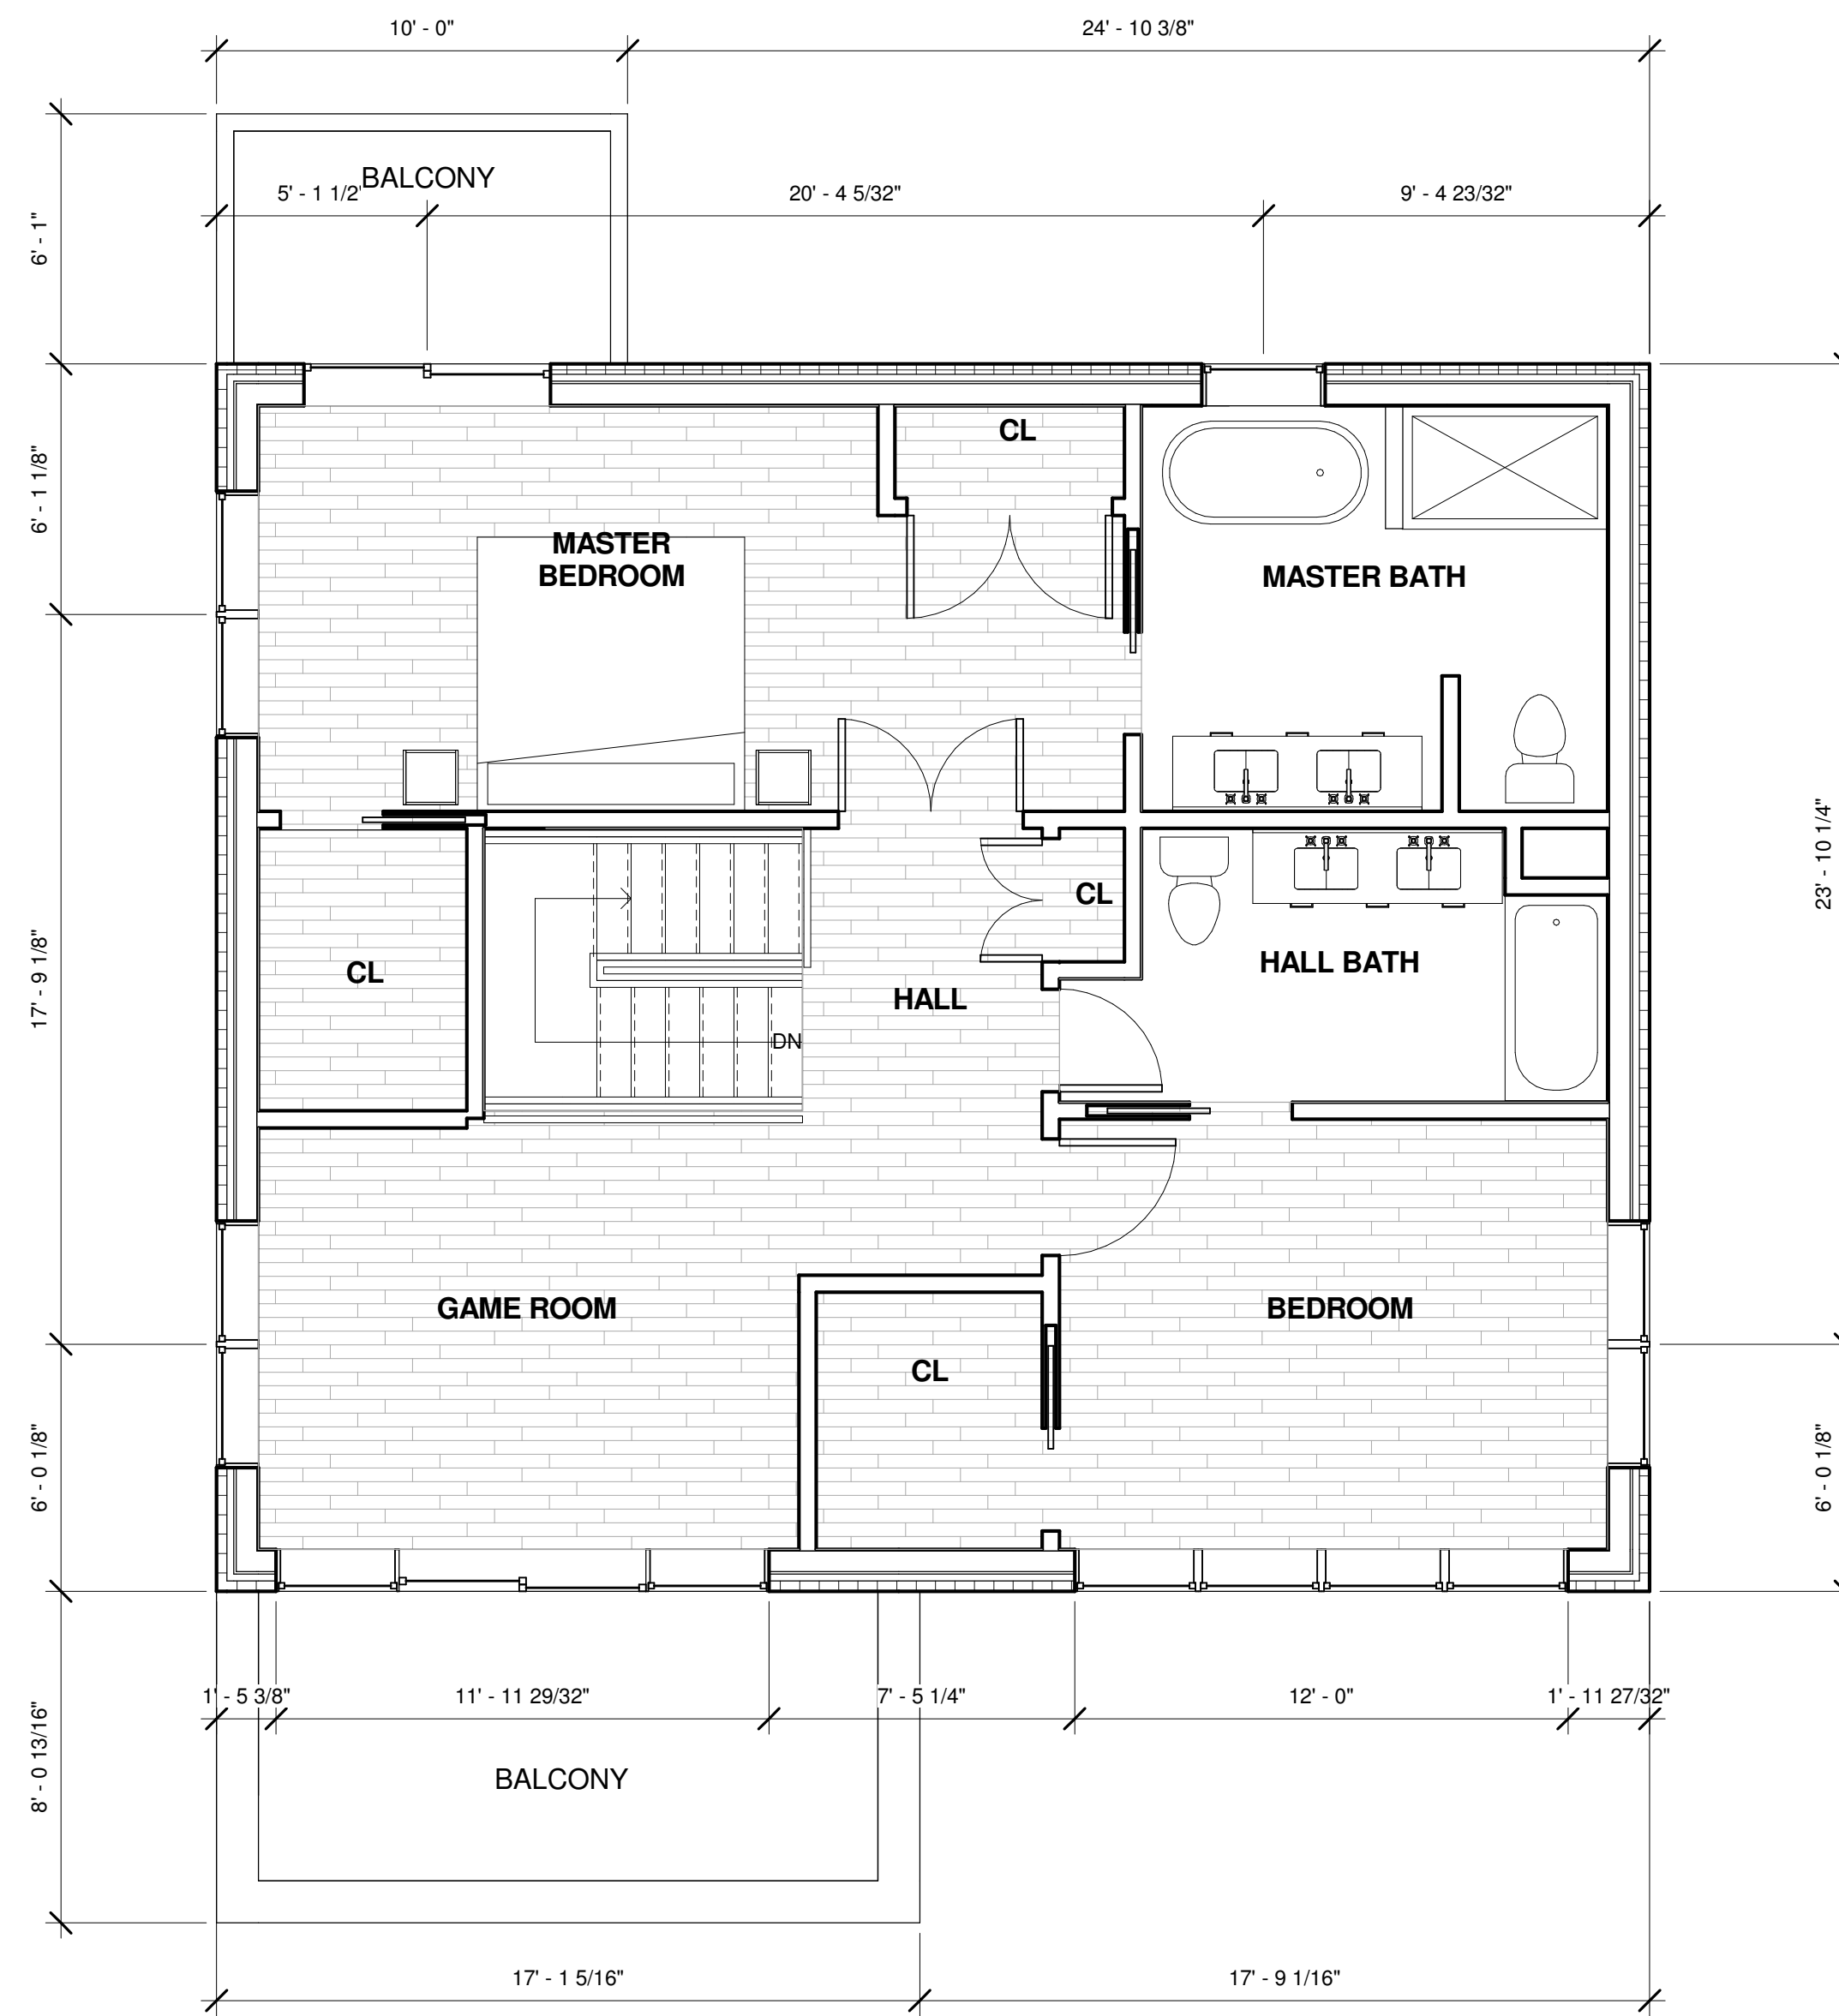

② SECOND FLOOR
1/4" = 1'-0"

DESIGNER:

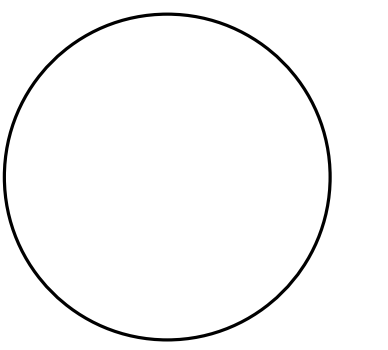

PAUL V. GIAMMONA
A R.C.H.I.T.E.C.T.
NJ LICENSE NO. A116461

SUBMISSIONS

No.	DESCRIPTION	DATE

THESE DRAWINGS, OR PARTS THEREOF, MAY NOT BE UTILIZED OR REPRODUCED IN ANY FORM, BY ANY METHOD, FOR ANY PURPOSE, WITHOUT THE PRIOR WRITTEN CONSENT FROM PAUL V. GIAMMONA, ARCHITECT. THESE DRAWINGS SHALL ONLY BE USED FOR THE SPECIFIC PROJECT LOCATION INDICATED WITHIN THE TITLE BLOCK.

REVISIONS

No.	DESCRIPTION	DATE

PROJECT:

SPEC HOUSE

NR

DESIGN DEVELOPMENT

TITLE:

FLOOR
PLANS

SCALE: AS NOTED
DATE: 03/03/16
DRAWN: AUTHOR
CHECKED: APPROVER


JOB NO.: 1.16

DRAWING:


A101



1 South
1/4" = 1'-0"

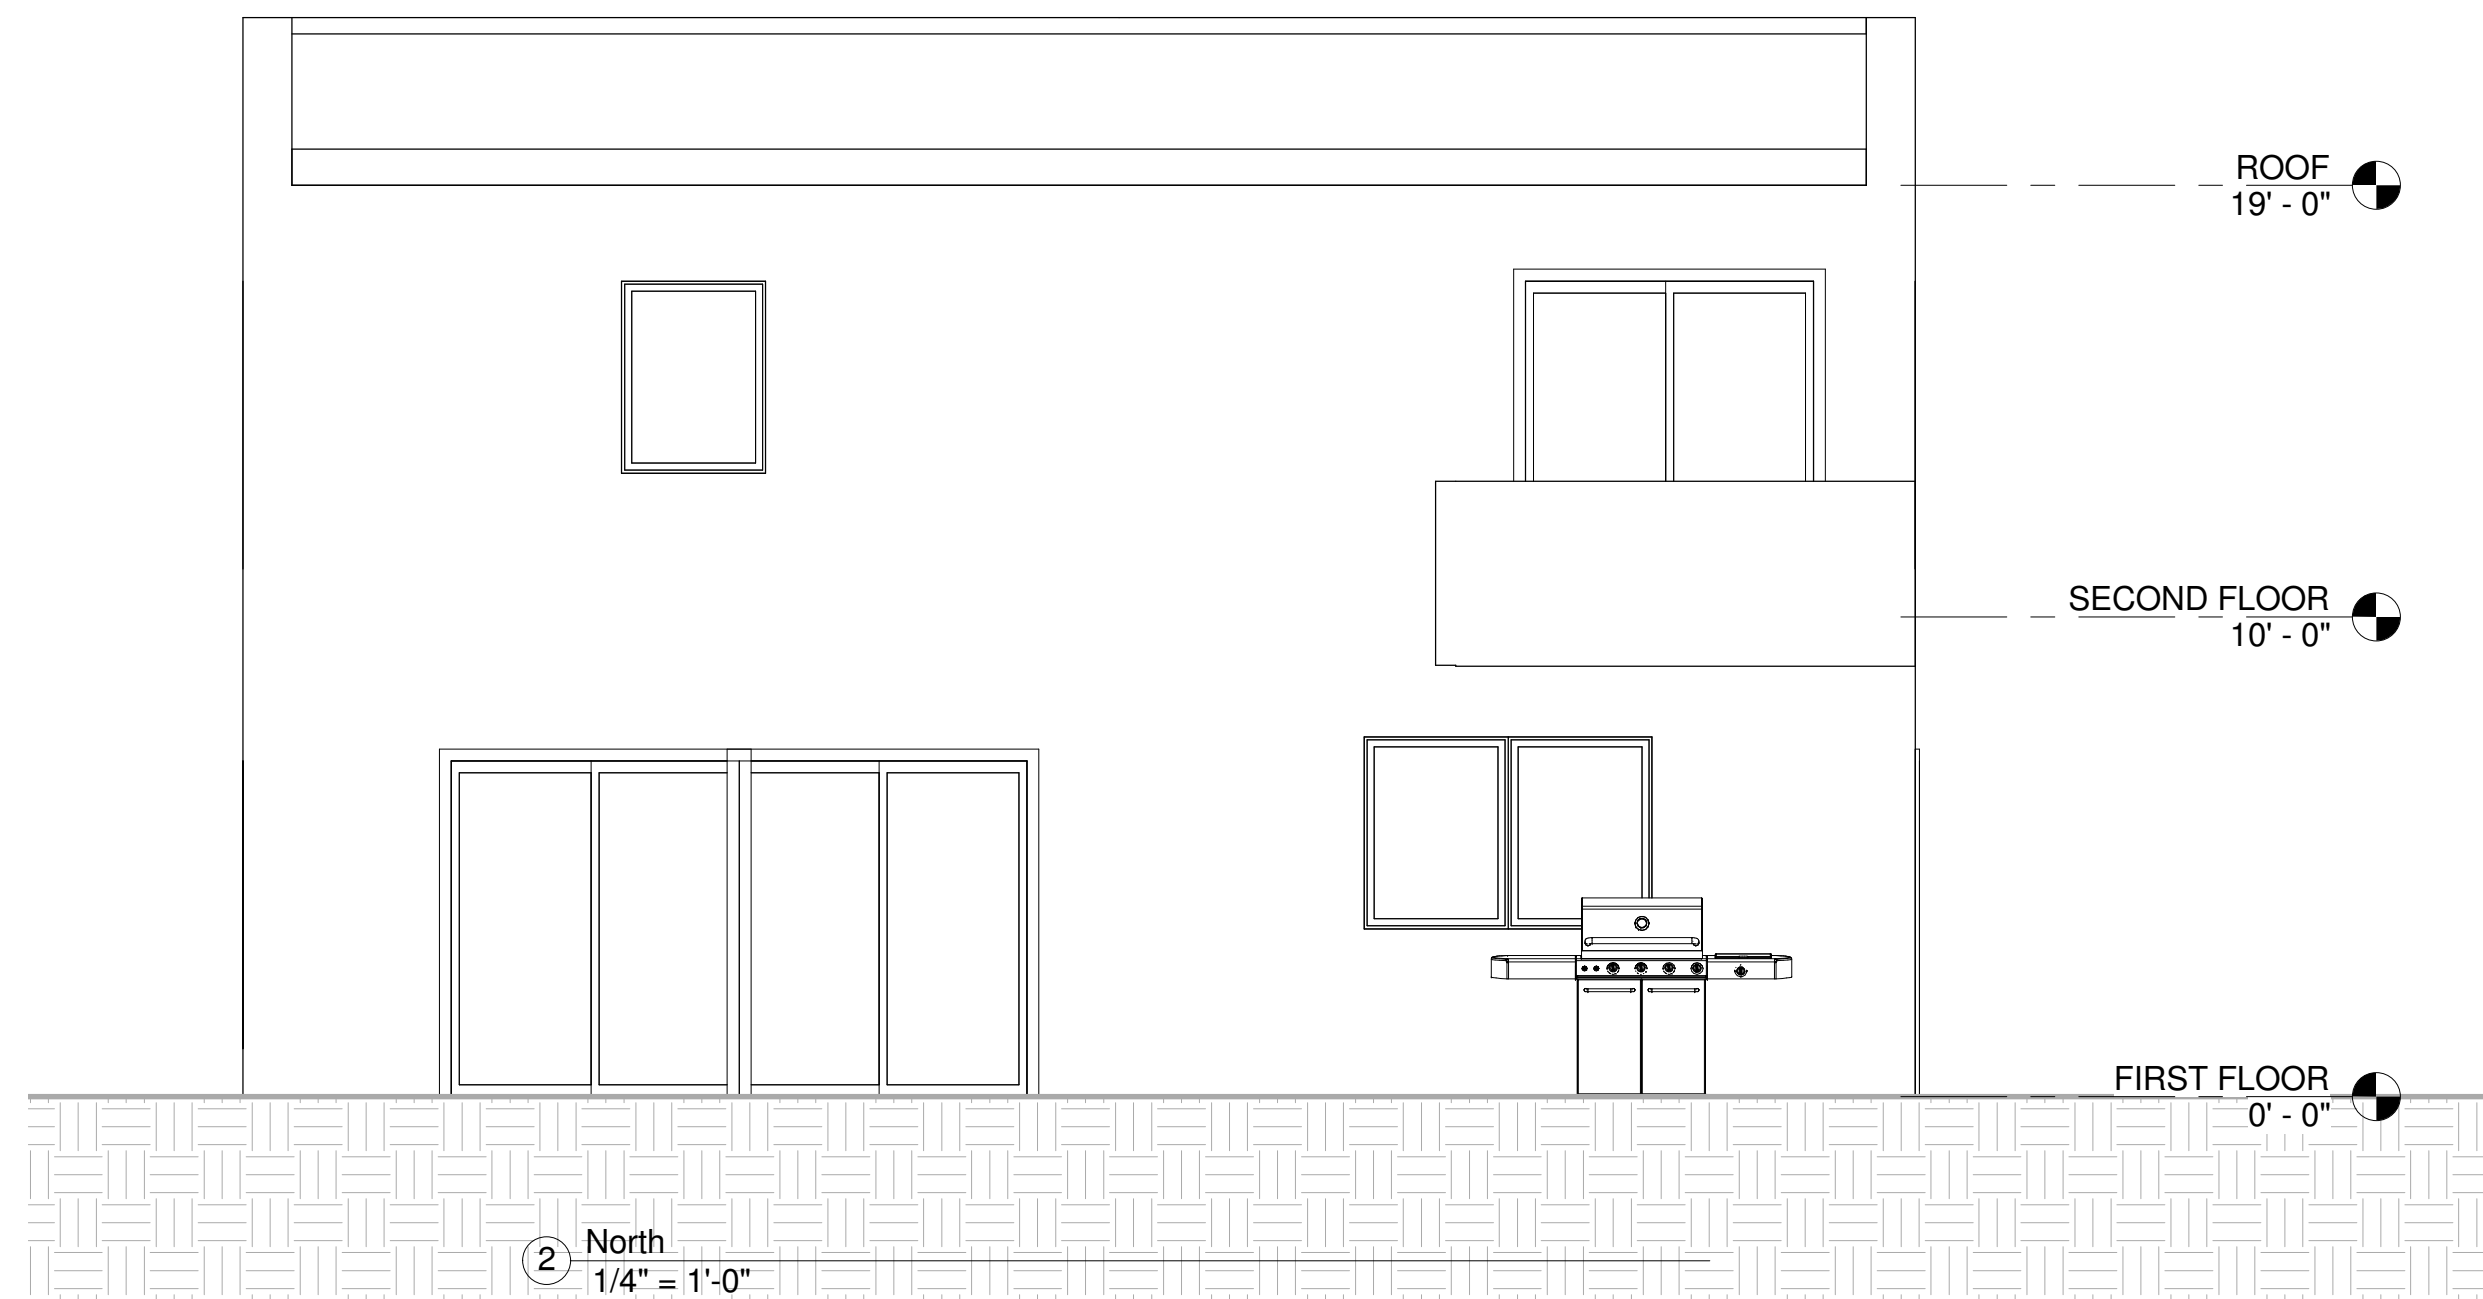


2 North
1/4" = 1'-0"

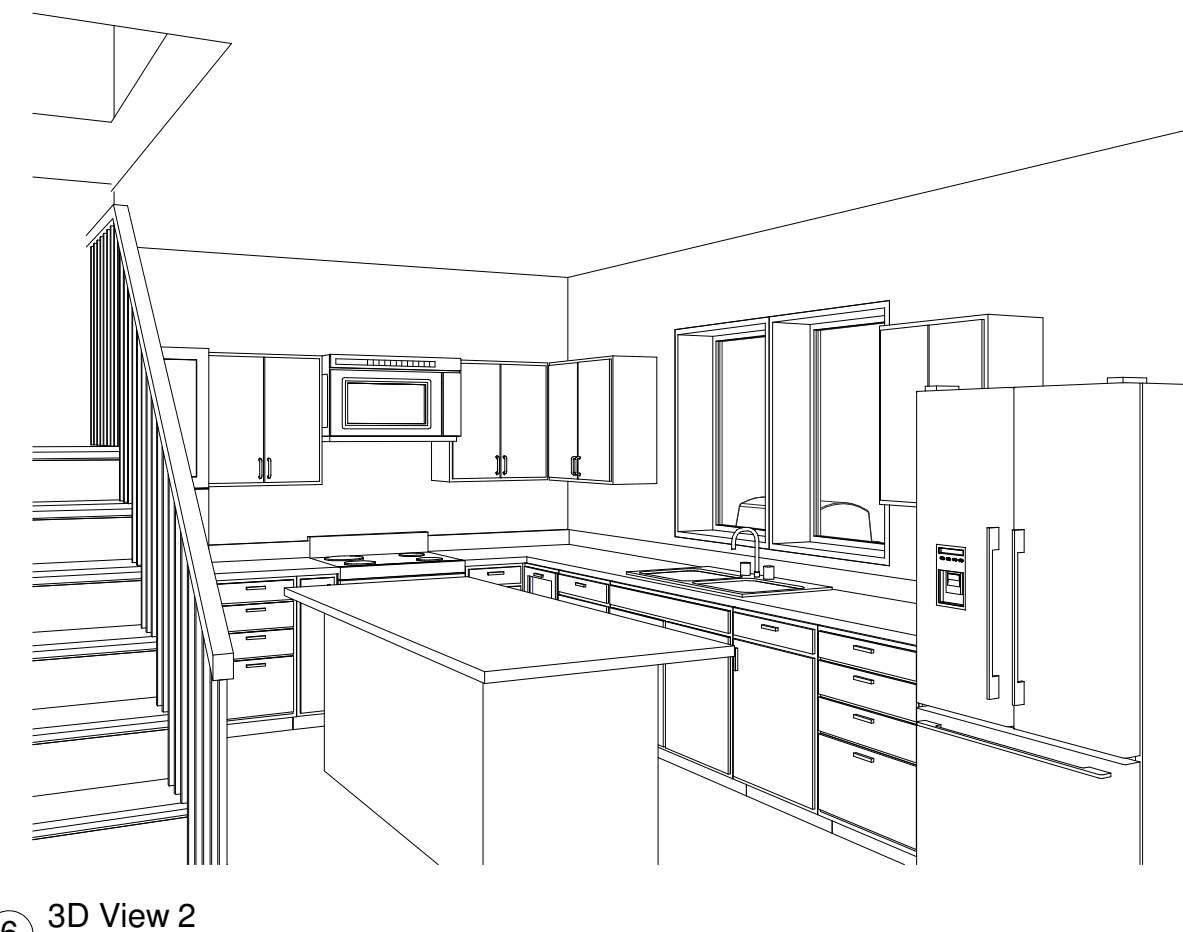


6 3D View 2



5 3D View 3

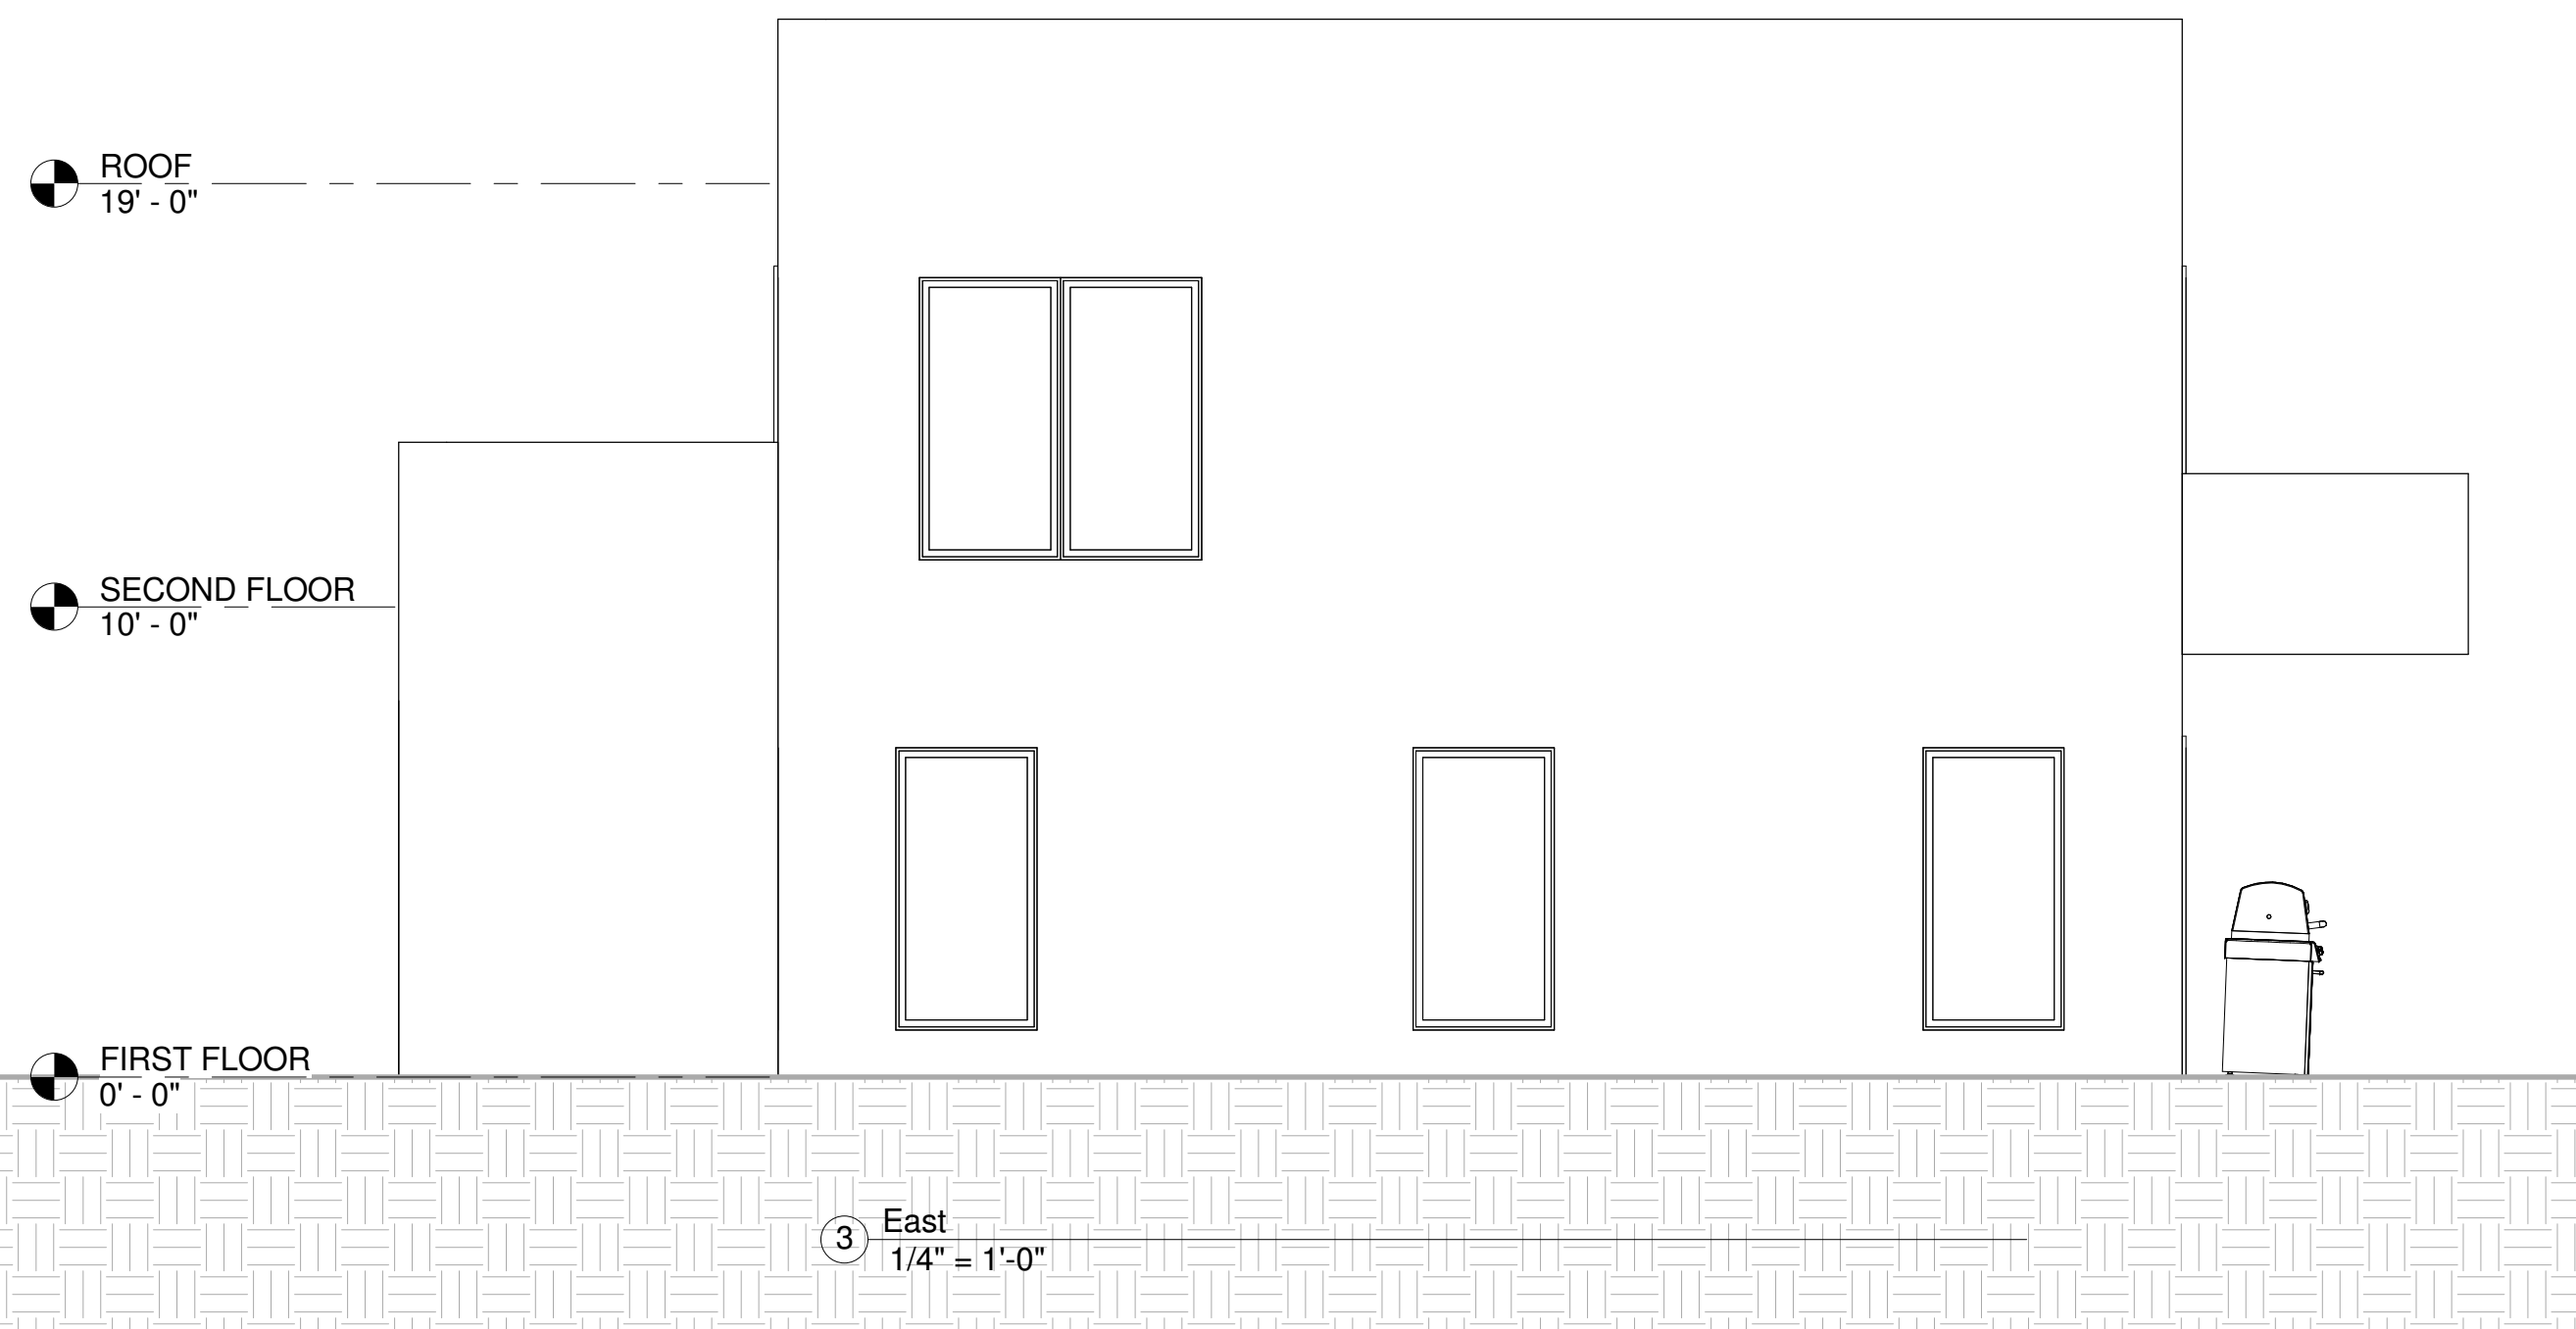


3 East
1/4" = 1'-0"

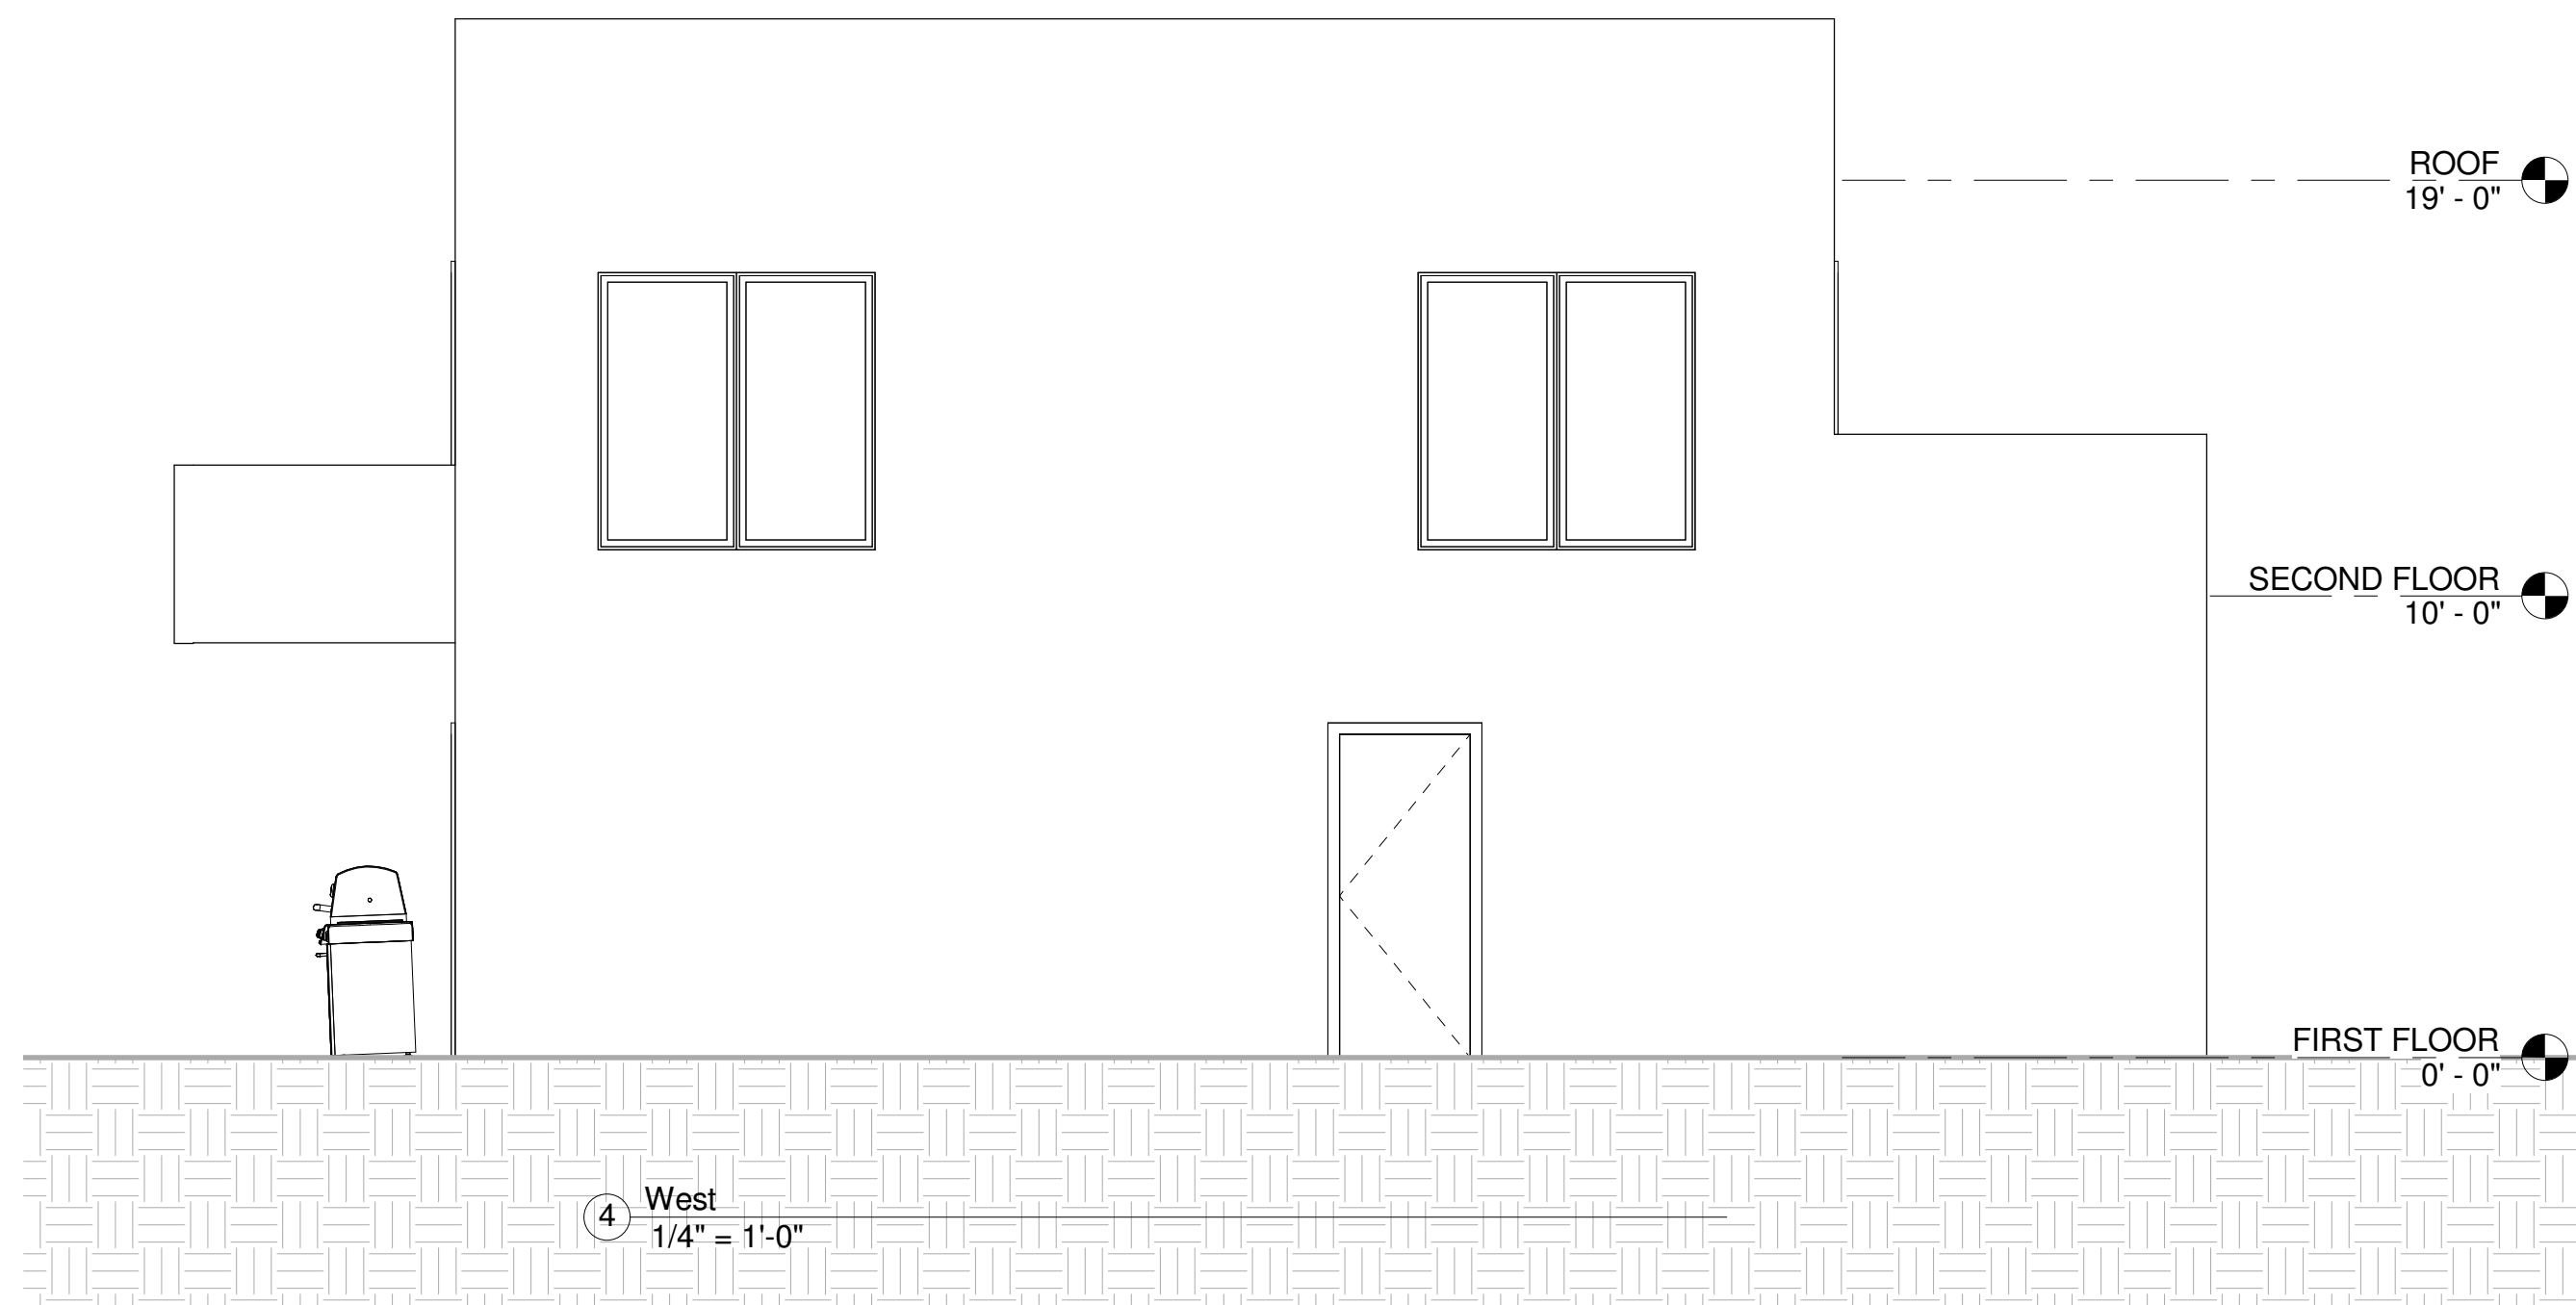

4 West
1/4" = 1'-0"

DESIGNER:

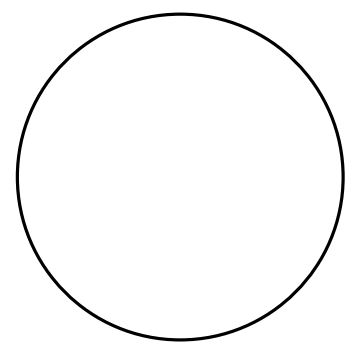

PAUL V. GIAMMONA
ARCHITECT
NJ LICENSE NO. A116461

SUBMISSIONS

NO.	DESCRIPTION	DATE

THESE DRAWINGS, OR PARTS THEREOF, MAY NOT BE UTILIZED OR REPRODUCED IN ANY FORM, BY ANY METHOD, FOR ANY PURPOSE, WITHOUT THE PRIOR WRITTEN CONSENT FROM PAUL V. GIAMMONA, ARCHITECT. THESE DRAWINGS SHALL ONLY BE USED FOR THE SPECIFIC PROJECT LOCATION INDICATED WITHIN THE TITLE BLOCK.

REVISIONS

NO.	DESCRIPTION	DATE

PROJECT:

SPEC HOUSE

NR

DESIGN DEVELOPEMENT

TITLE:

ELEVATIONS

SCALE: AS NOTED
DATE: 03/03/16
DRAWN: AUTHOR
CHECKED: APPROVER
JOB NO.: 1.16

DRAWING:

A102